


NO.	DATE	DESCRIPTION	DESIGNED BY	CHECKED BY	DATE
1					

REGISTERED CIVIL ENGINEER	DATE
PLANS APPROVAL DATE	
TOWN OF ATHERTON DEPARTMENT OF PUBLIC WORKS 1000 W. SELBY LN. SUITE 200 ATHERTON, CA 98527	THIS PLAN WAS PREPARED UNDER MY DIRECTION APPROVED BY: MICHAEL KASHIWAGI DIRECTOR OF PUBLIC WORKS R.C.E. 33776


TOWN OF ATHERTON
SELBY LN. AT ATHERTON AVE.
 Scale: 1" = 20'

ATHERTON AVE.

SELBY LN.

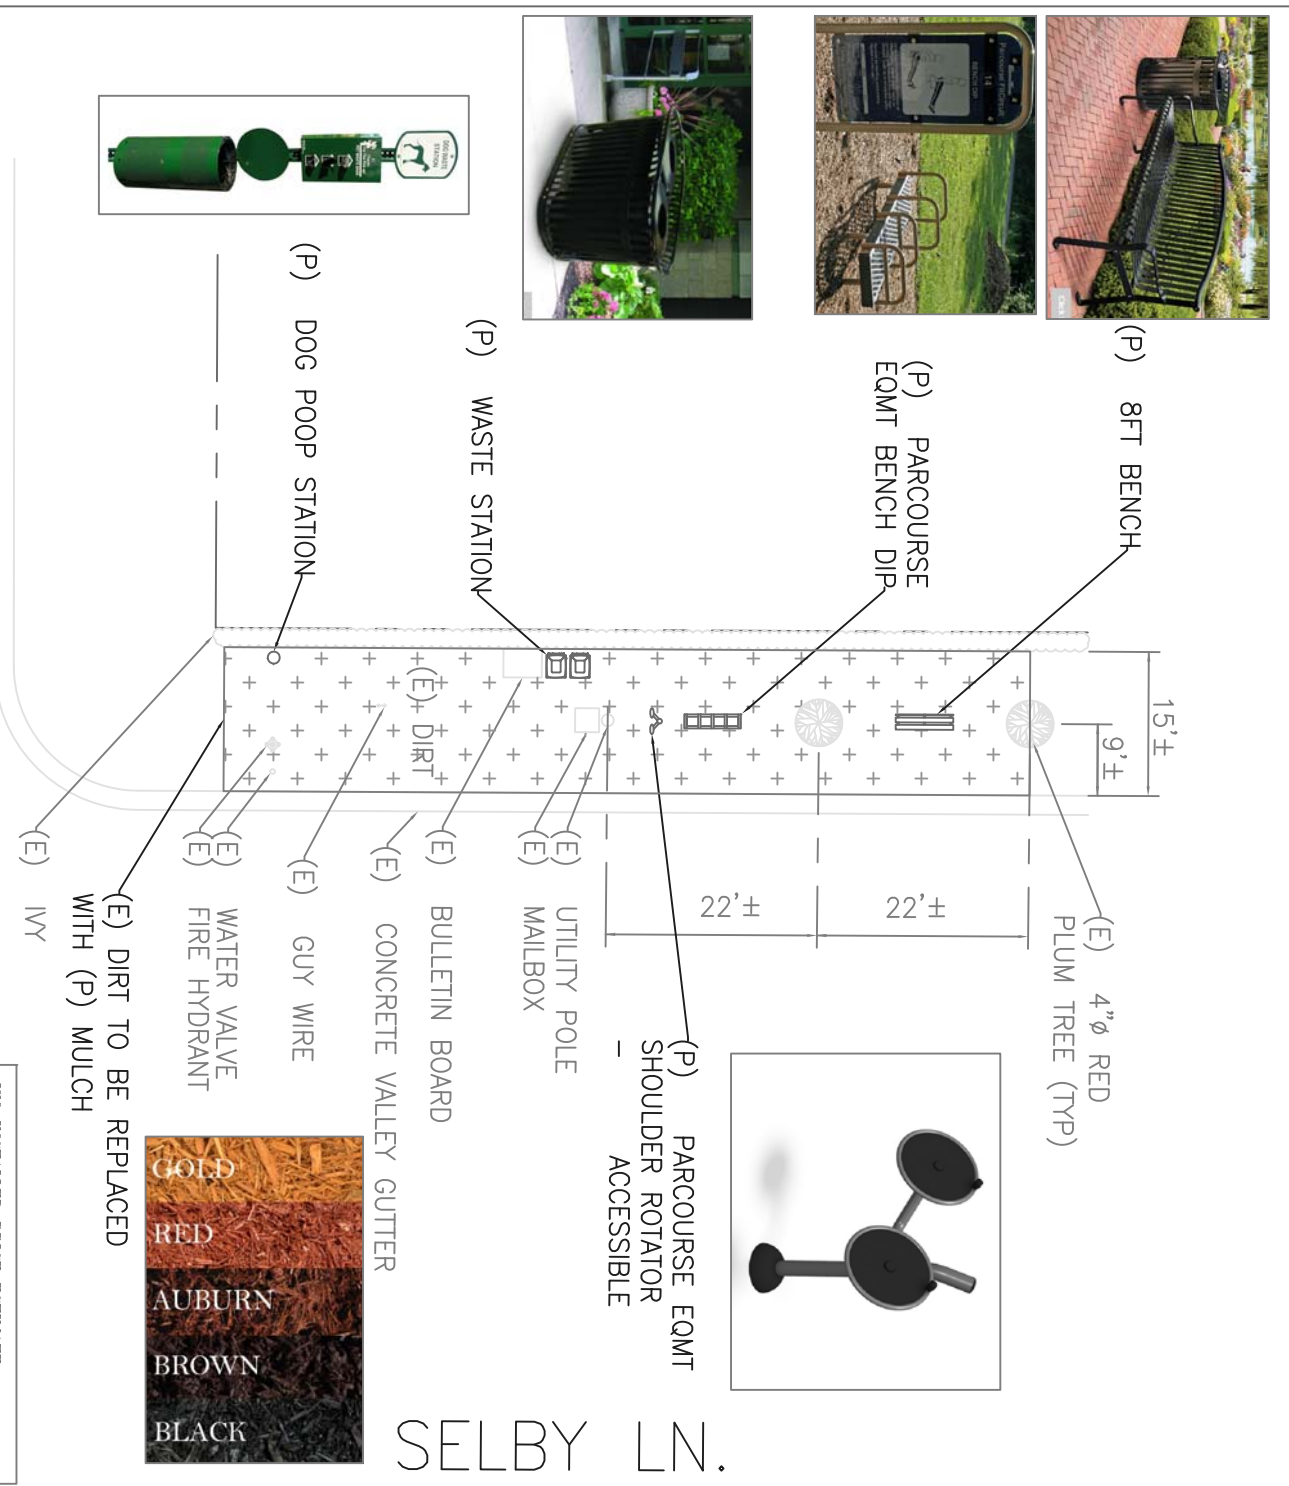


UN-INSTALLED PRICE ESTIMATE	
DOG POOP STATION =	\$550
WASTE STATION =	\$1,050
8FT BENCH =	\$1,000
BENCH DIP =	\$1,800
SHOULDER ROTATOR - ACCESSIBLE =	\$3,250
MULCH =	\$ 350
TOTAL ESTIMATE =	\$8,000

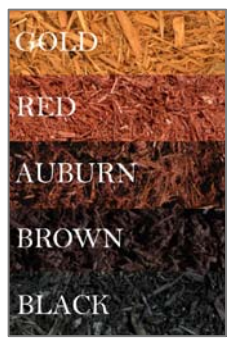

TOWN OF ATHERTON
GREENOAKS DR. AT ROSEWOOD DR.
 Scale: 1" = 20'

GREENOAKS DR.

ROSEWOOD DR.

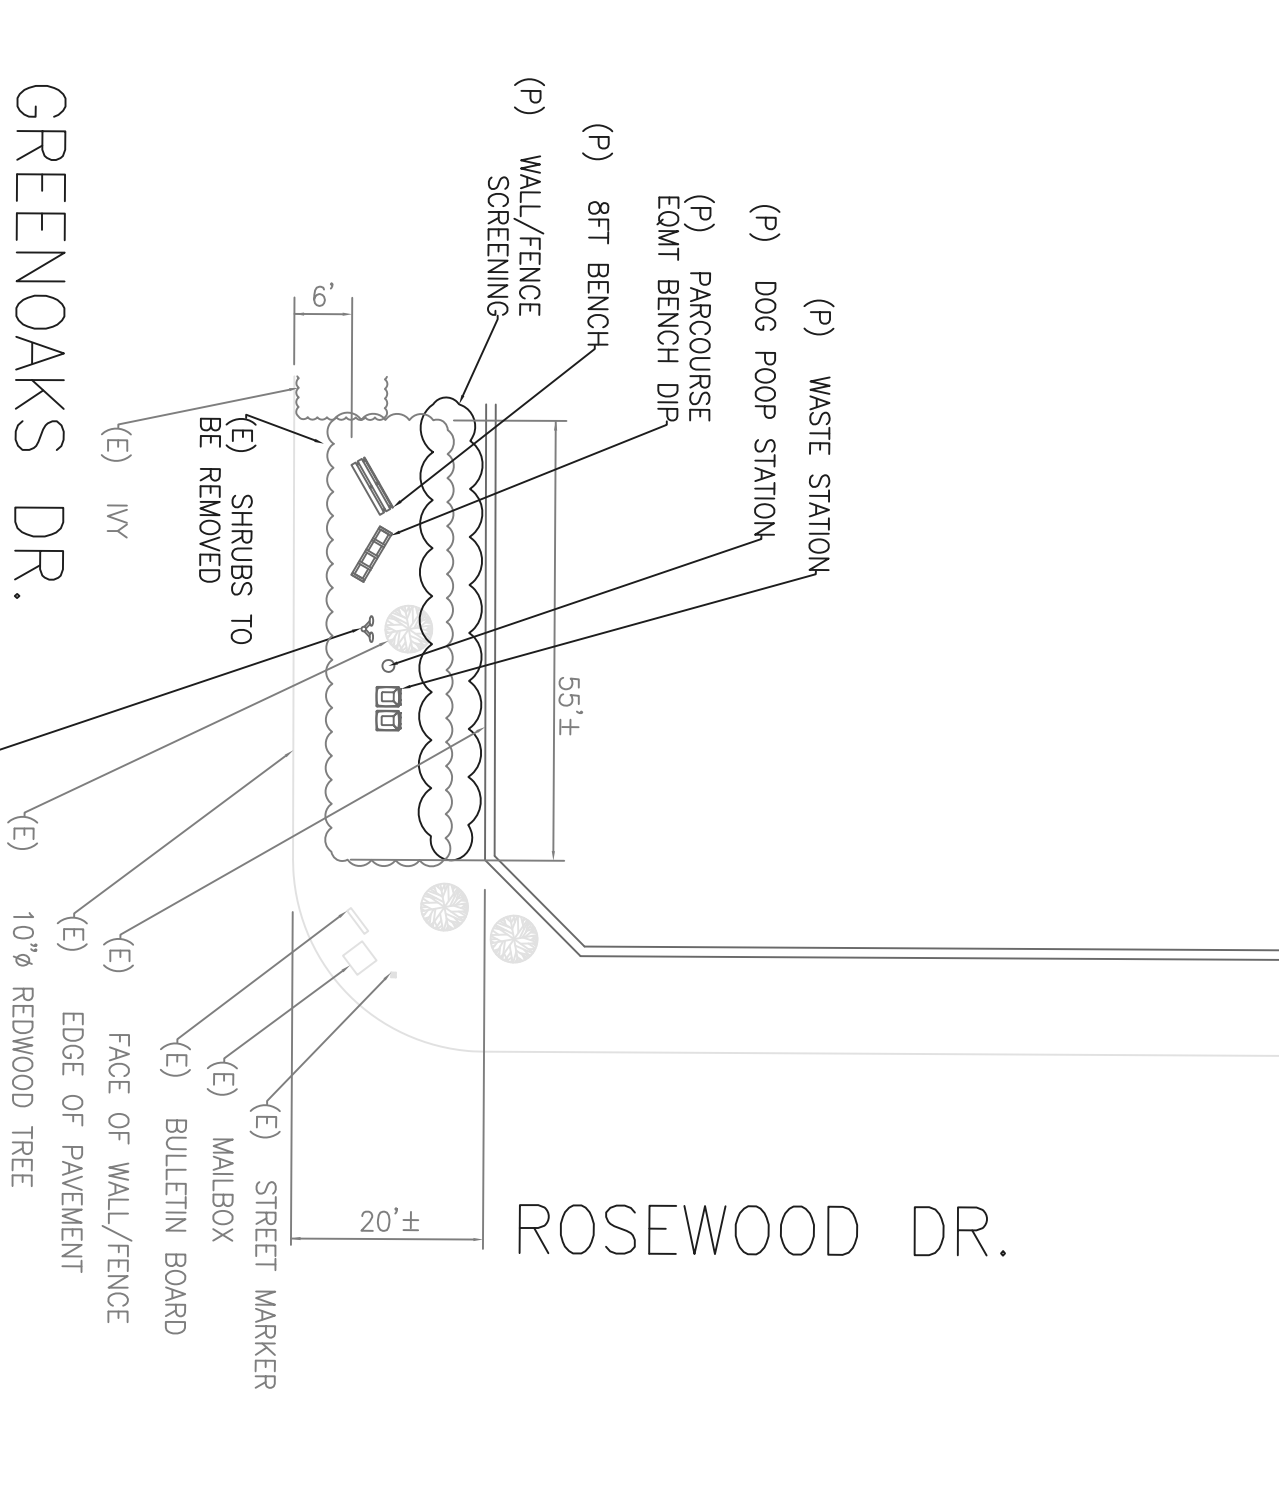

UN-INSTALLED PRICE ESTIMATE	
CLEAR AND GRUB =	\$1,000
DOG POOP STATION =	\$550
WASTE STATION =	\$1,050
8FT BENCH =	\$1,000
BENCH DIP =	\$1,800
SHOULDER ROTATOR - ACCESSIBLE =	\$3,250
MULCH =	\$ 350
SCREENING =	\$500
TOTAL ESTIMATE =	\$9,500

DESIGN	BY	DATE	SCALE: HORIZONTAL: 1"=20'	VERTICAL: 1"=20'
DESIGN	D. HUYNH			
QUANTITIES	BY	DATE		
QUANTITIES	M. KASHIWAGI			

TOWN OF ATHERTON DEPARTMENT OF PUBLIC WORKS	TOWN OF ATHERTON DEPARTMENT OF PUBLIC WORKS ORIGINAL SCALE IS IN INCHES FOR REDUCED PLANS
--	---

PROPOSED POCKET PARK PROJECT	LAYOUT
ISSUING PRINTS BEARING EXACTER PLOT DATES	DATE PLOTTED: 11/29/15
	SHEET OF 1